




BRANHAM TABERNACLE Construction Project 2020

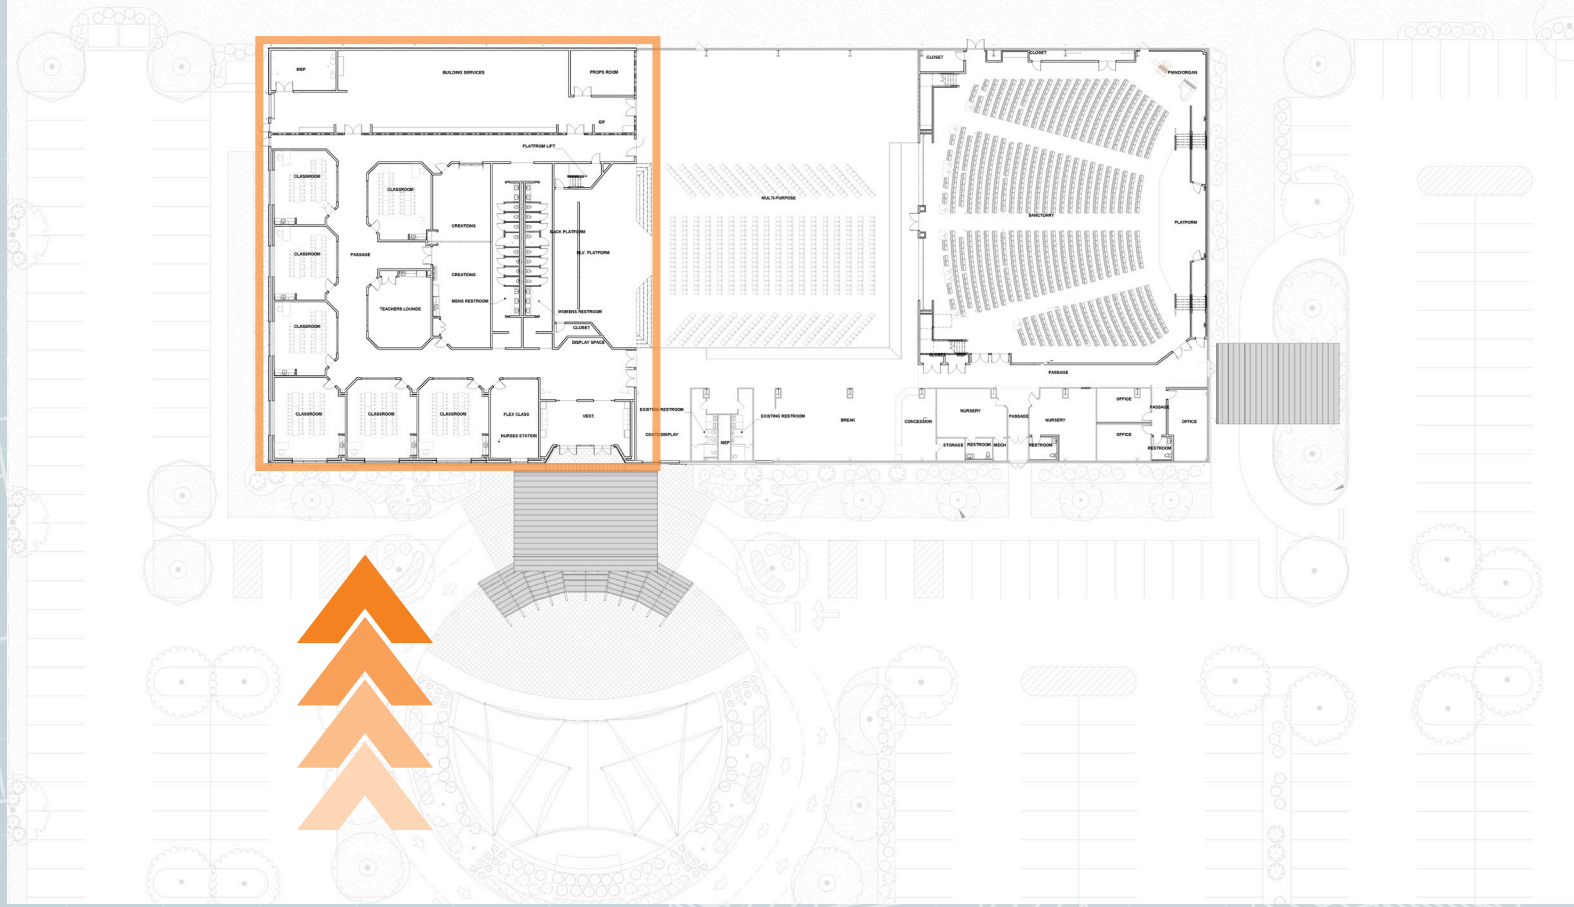

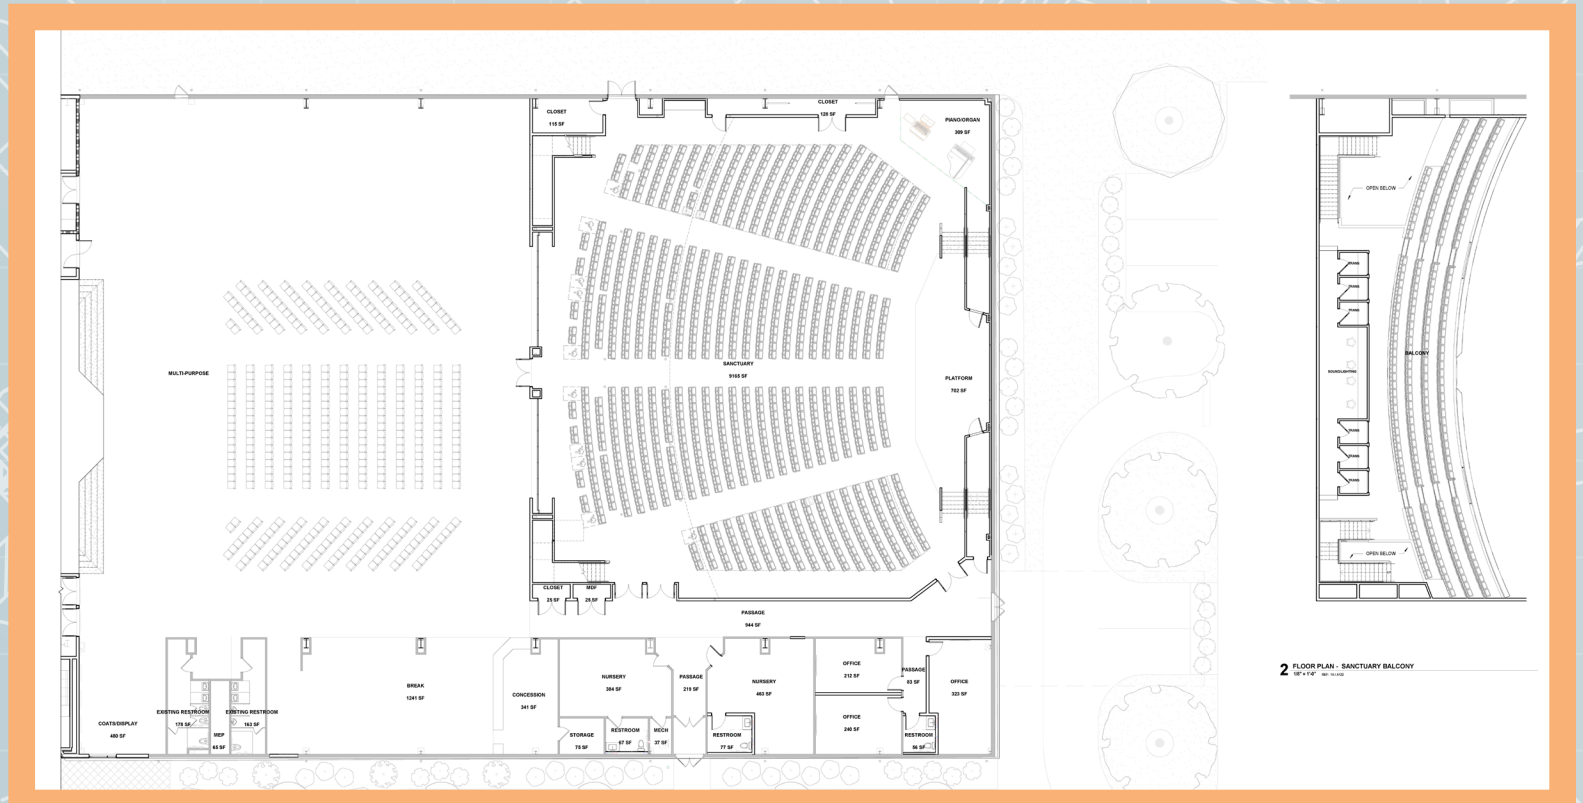

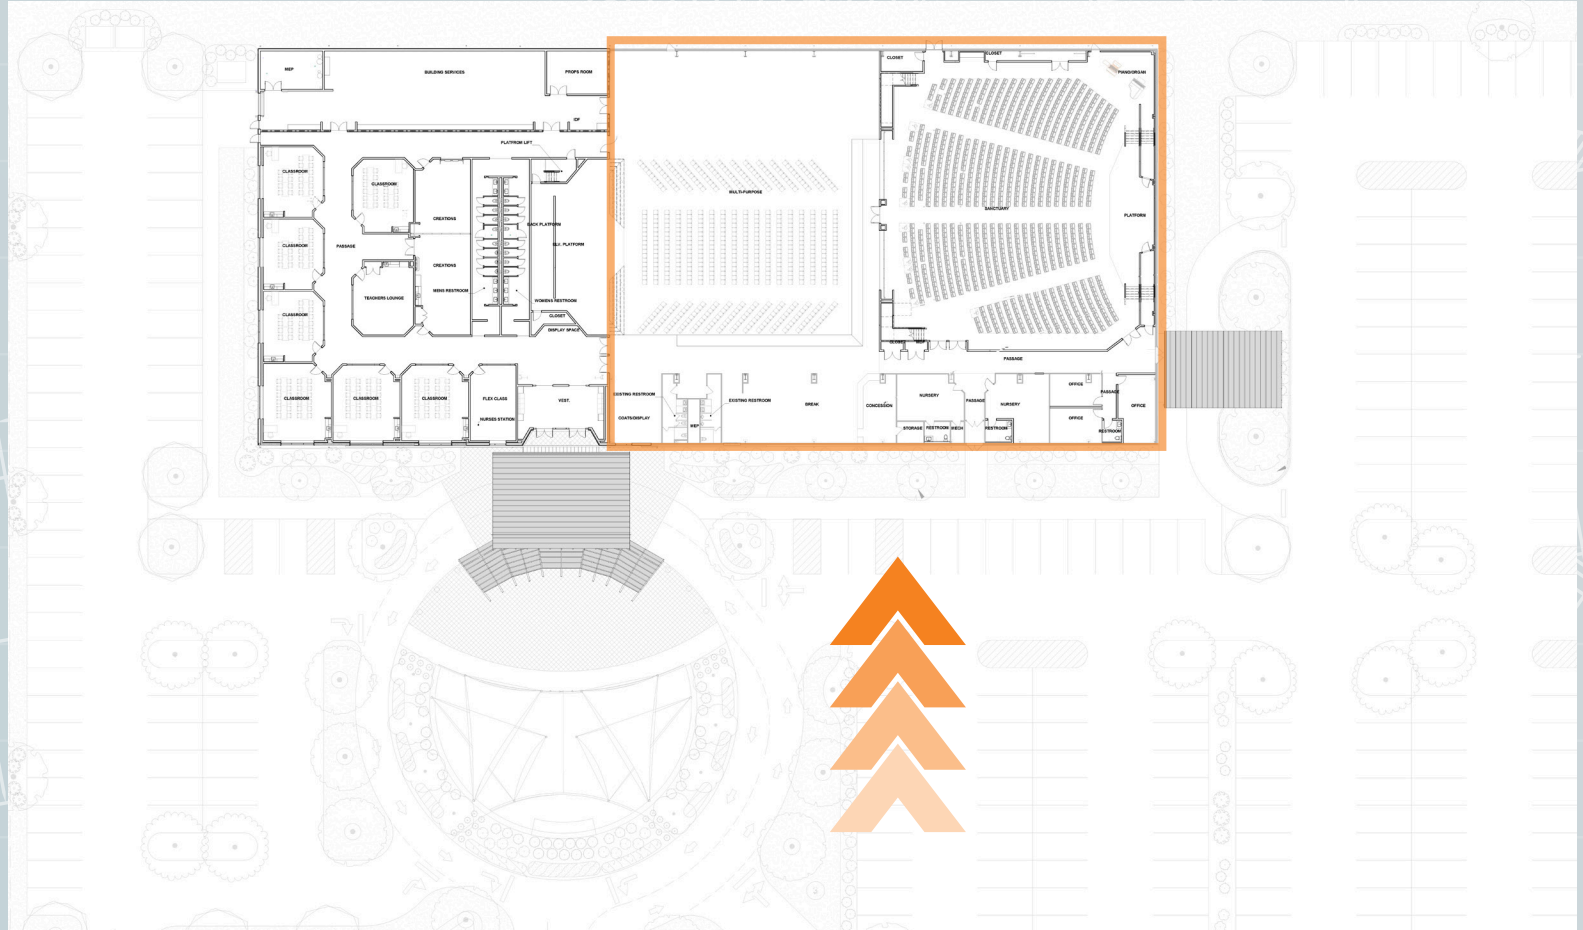

2 FLOOR PLAN - SANCTUARY BALCONY
 50' x 110' 10" 10/11/2022